



FAYETTE COUNTY BOARD OF COMMISSIONERS
FAYETTE COUNTY PRISON

ASTORINO-CANNON DESIGN
227 Fort Pitt Boulevard
Pittsburgh, Pennsylvania 15222
T: 412.765.1700
F: 412.765.1711

D.W. LASOTA ENGINEERING
CIVIL ENGINEERING
901 6TH AVENUE
PATTON, PA 16868

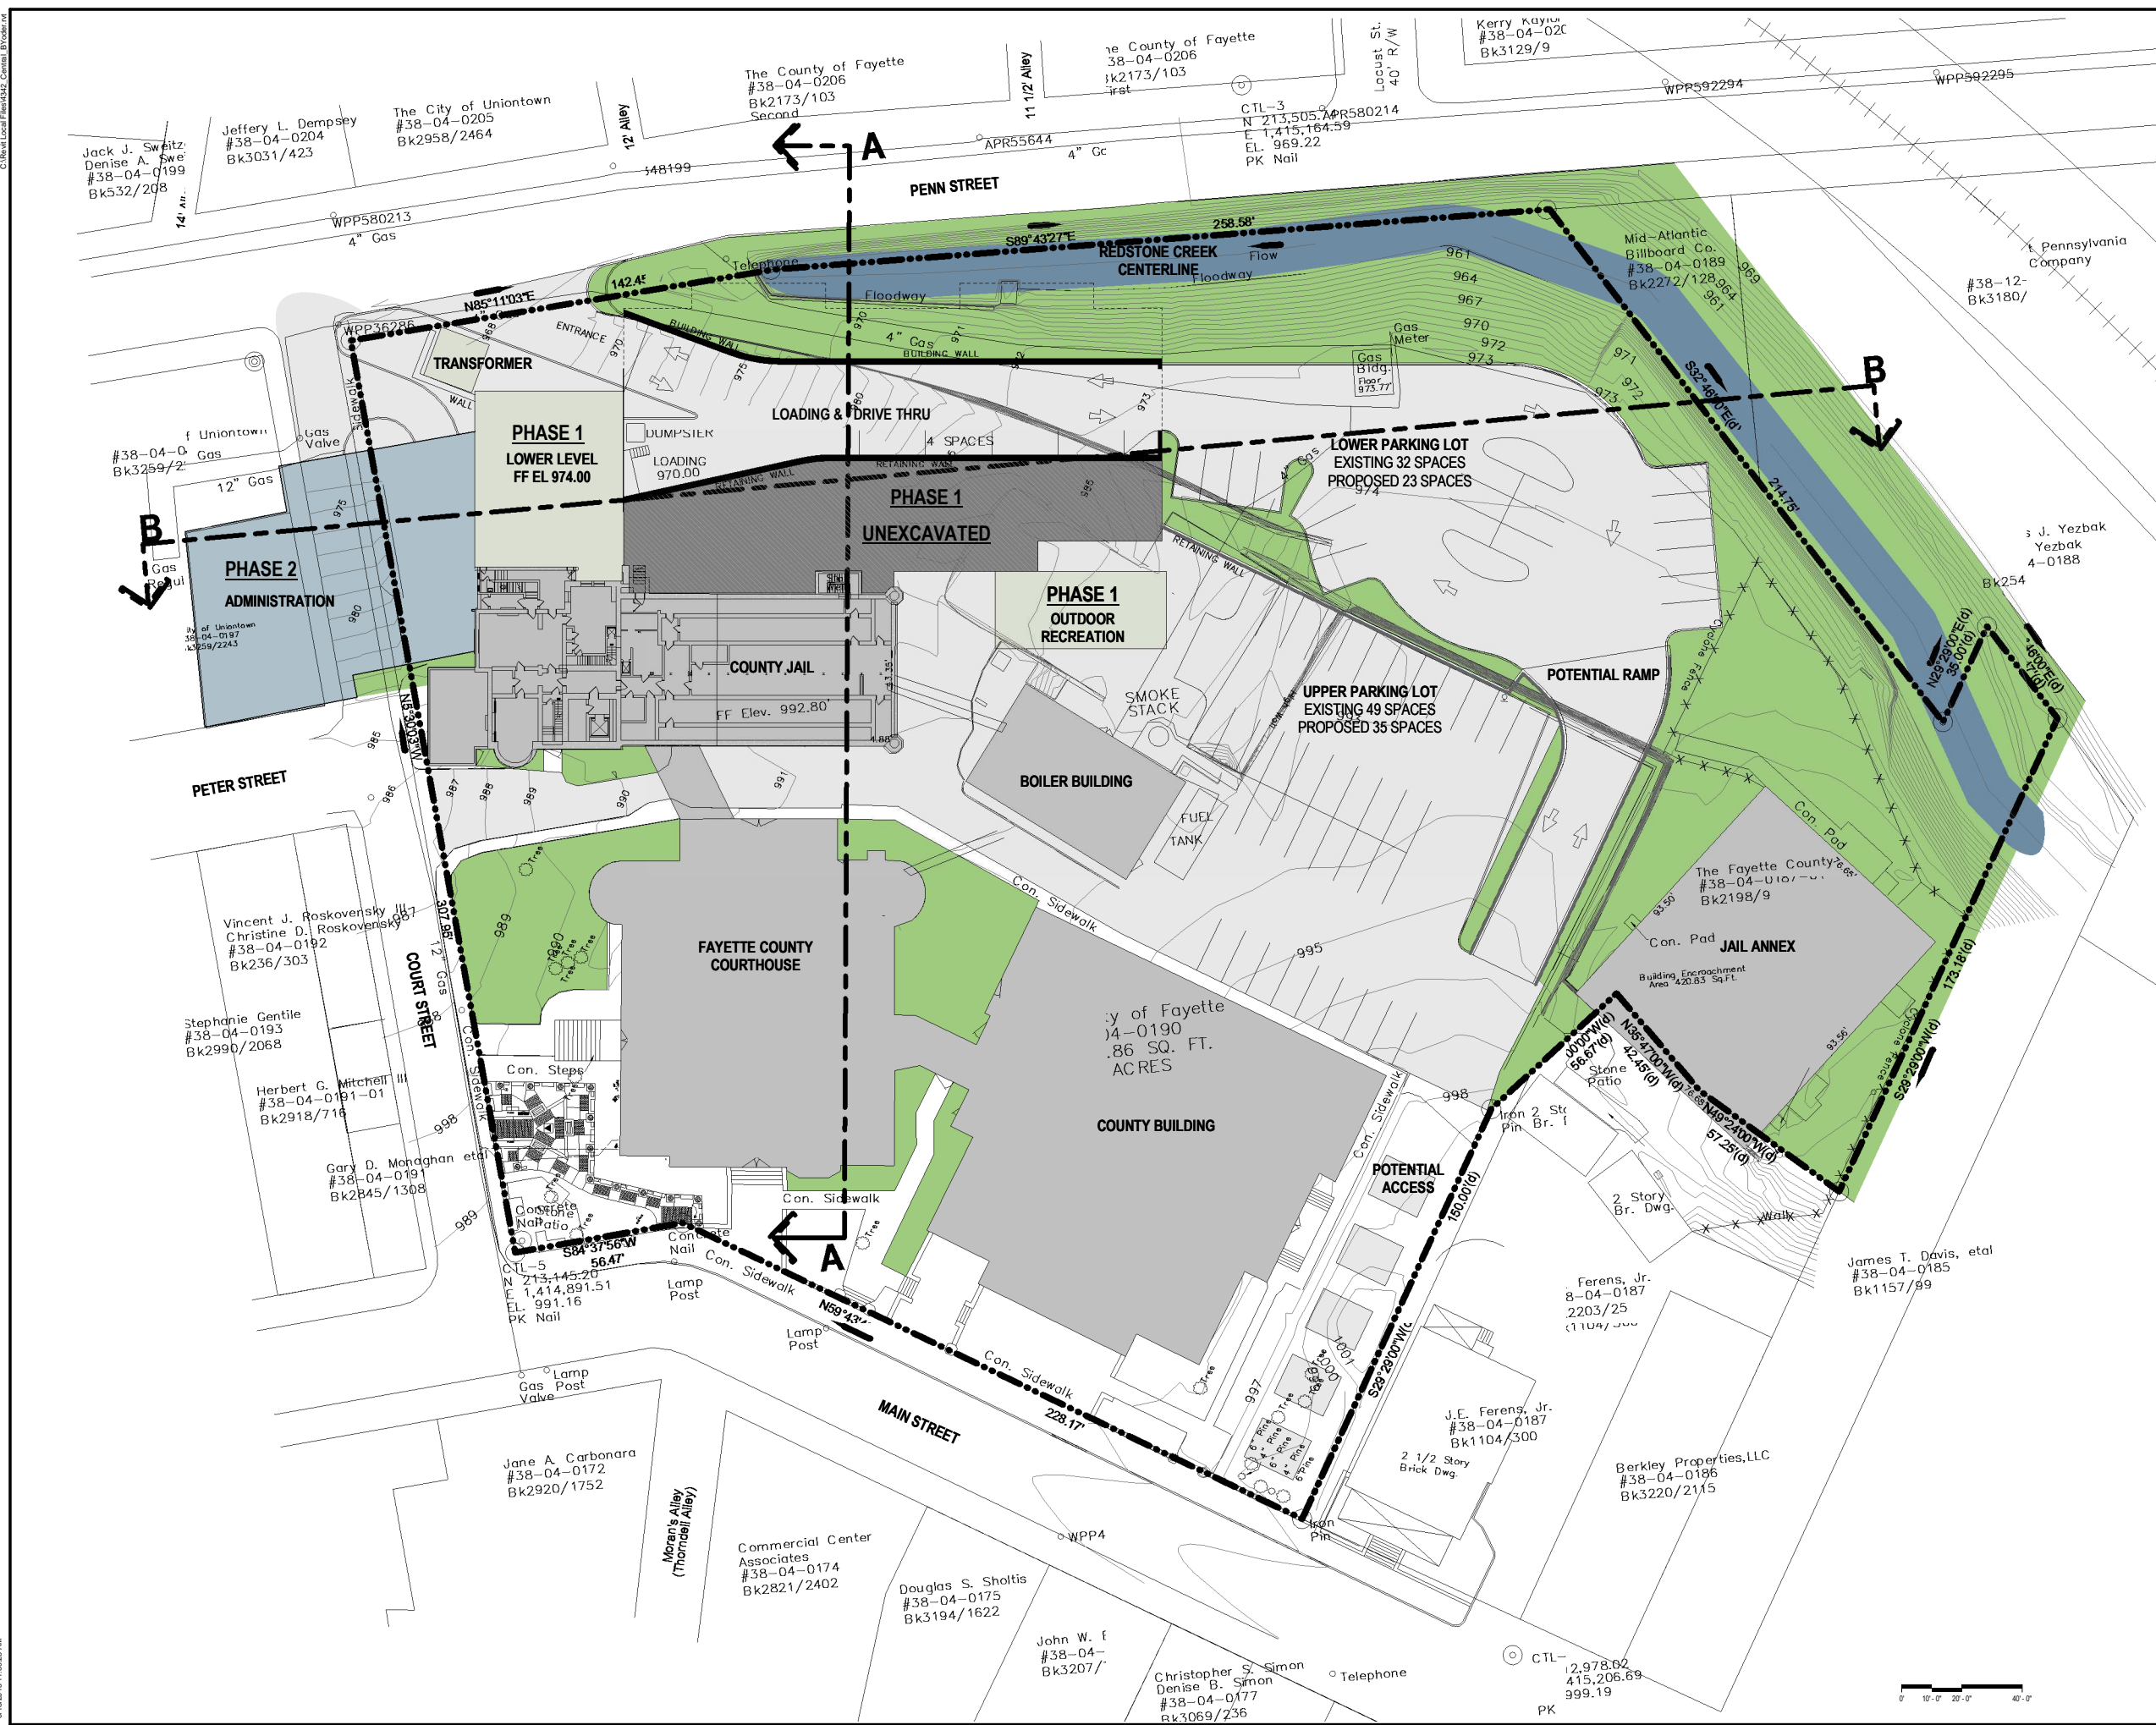

© Astorino Cannon Design 2015
All rights reserved. No part of this document may be reproduced or utilized in any form, without prior written permission by The Cannon Corporation.
6/16/2015 11:39:28 AM

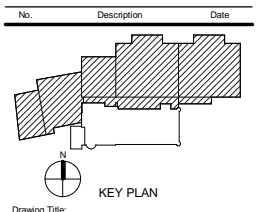

SITE PLAN @ LOWER LEVEL

Project No.: 2014342.00 Checked by: Checker