
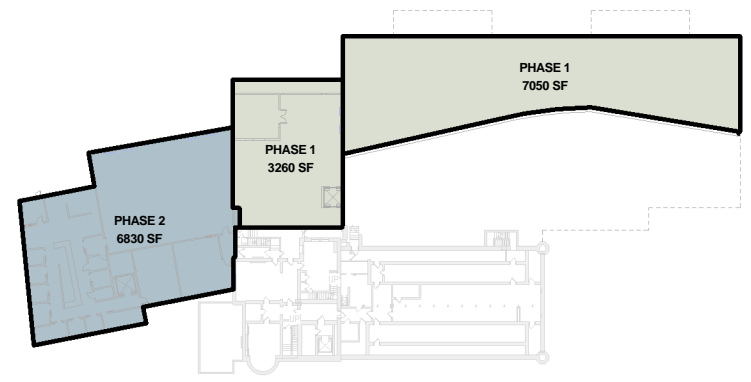


FAYETTE COUNTY  
BOARD OF  
COMMISSIONERS  
  
FAYETTE COUNTY  
PRISON

ASTORINO-CANNON DESIGN  
227 Fort Pitt Boulevard  
Pittsburgh, Pennsylvania 15222  
T: 412.765.1700  
F: 412.765.1711

D.W. LASOTA ENGINEERING  
CIVIL ENGINEERING  
901 6TH AVENUE  
PATTON, PA 15868


CONCEPT PRESENTATION - 2015 06 23

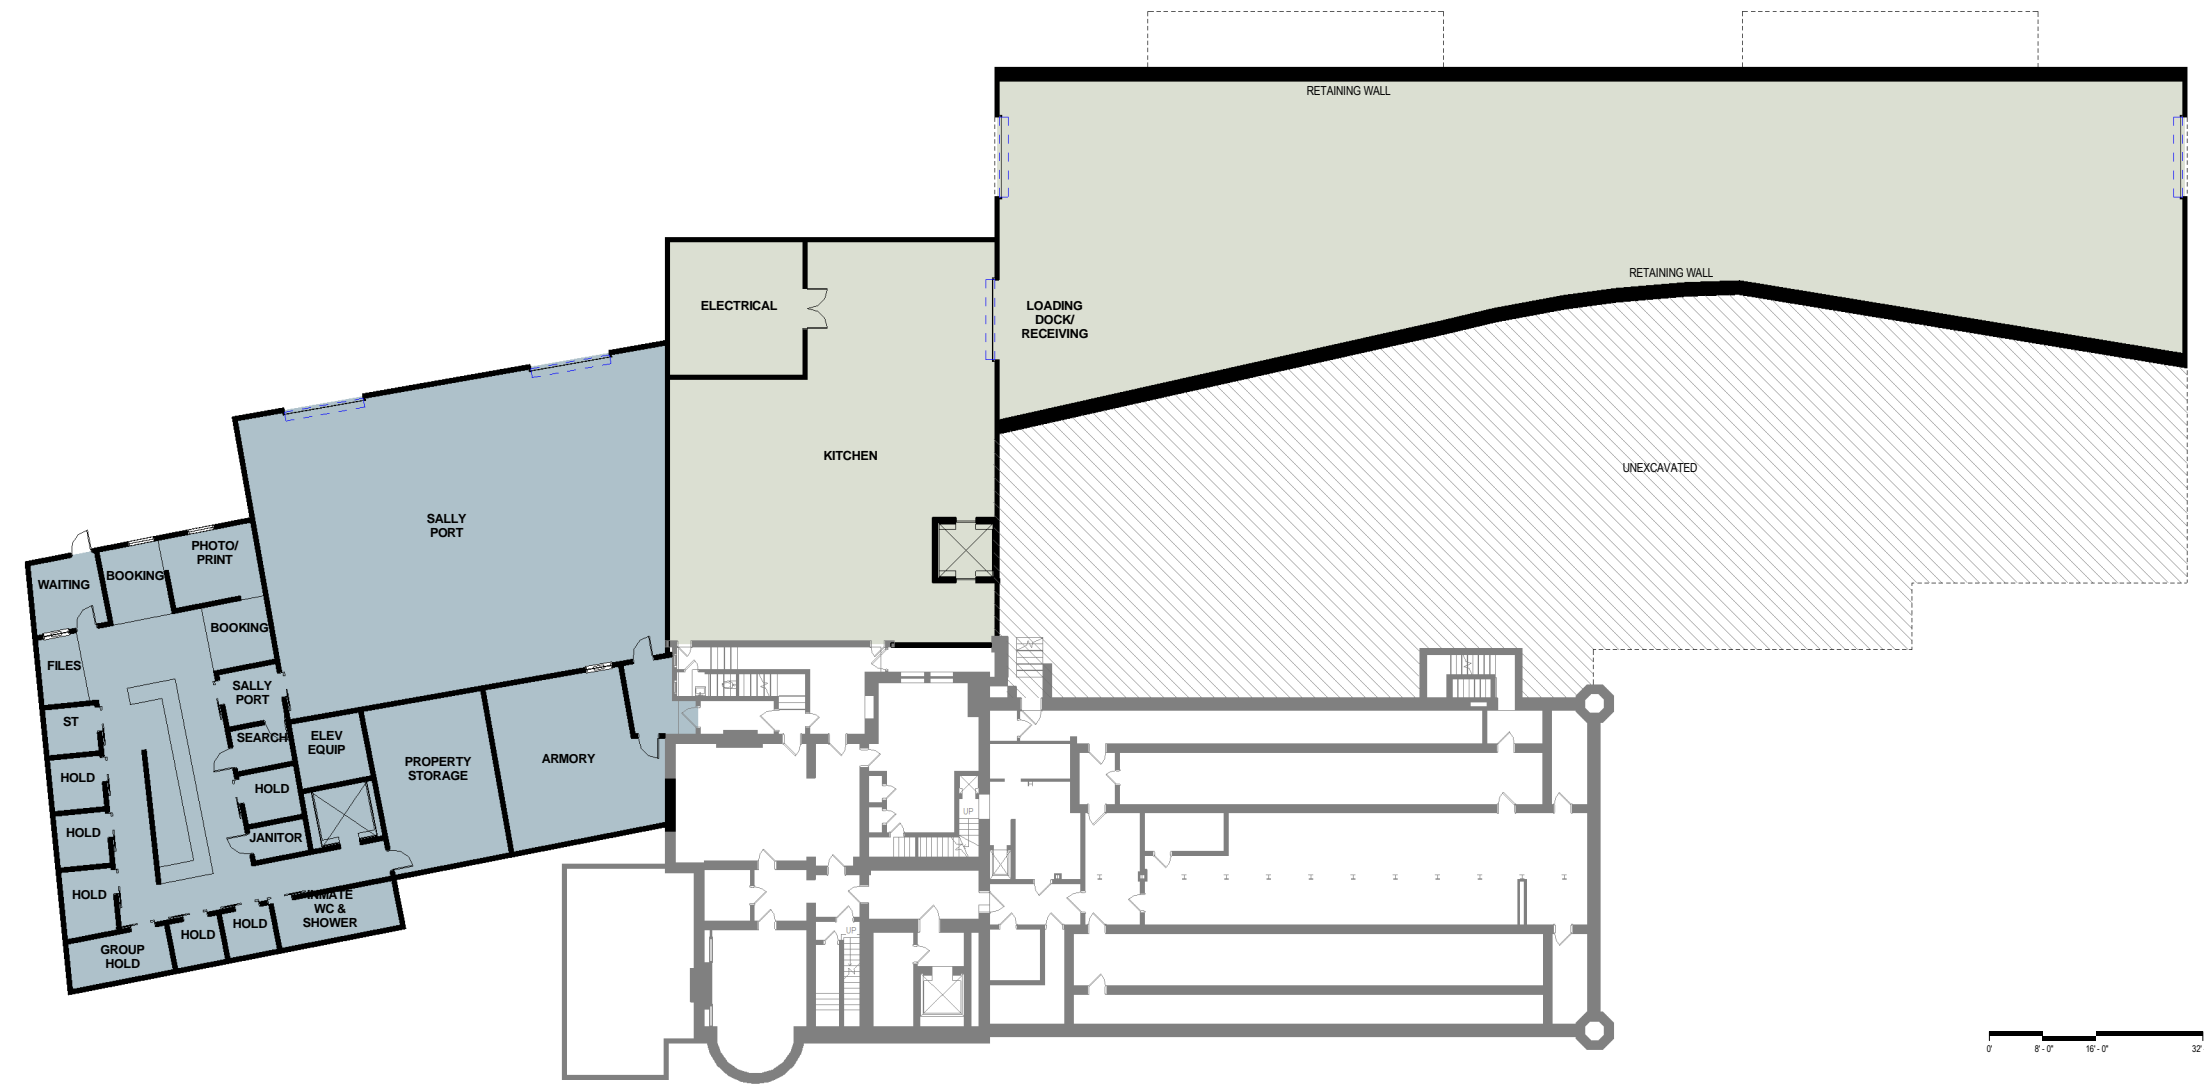

PROJECT AREA - LOWER LEVEL	
PHASE	AREA
PHASE 1	10310 SF
PHASE 2	6830 SF
TOTAL AREA	17140 SF

TOTAL PROJECT AREA	
PHASE	AREA
PHASE 1	42086 SF
PHASE 2	13660 SF
TOTAL AREA	55745 SF

**PHASING LEGEND**  
 PHASE 1  
 PHASE 2

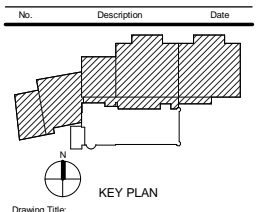

**LOWER LEVEL**

Project No.: 2014342.00 Checked by: Checker

**A1**

© Cannon Design 2015  
All rights reserved. No part of this document may be reproduced or utilized in any form, without prior written authorisation by Cannon Corporation.  
6/18/2015 11:29:37 AM