



CONCEPT PRESENTATION - 2015 06 23

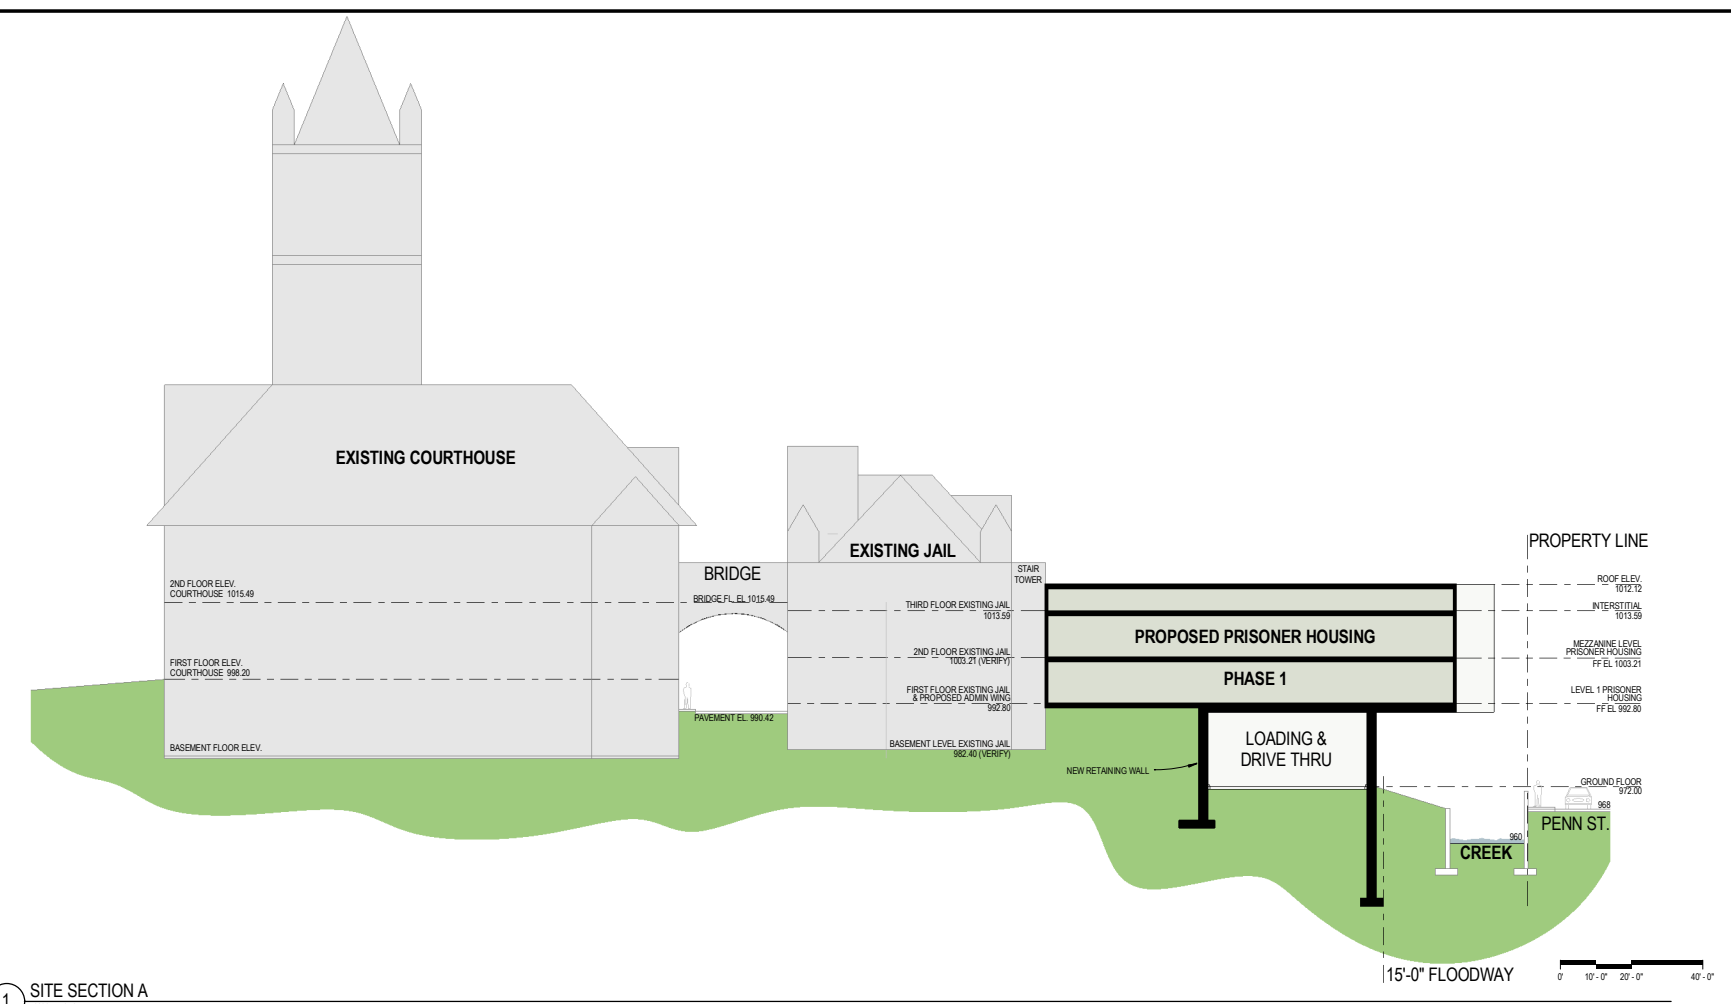

1 SITE SECTION A  
1/16" = 1'-0"

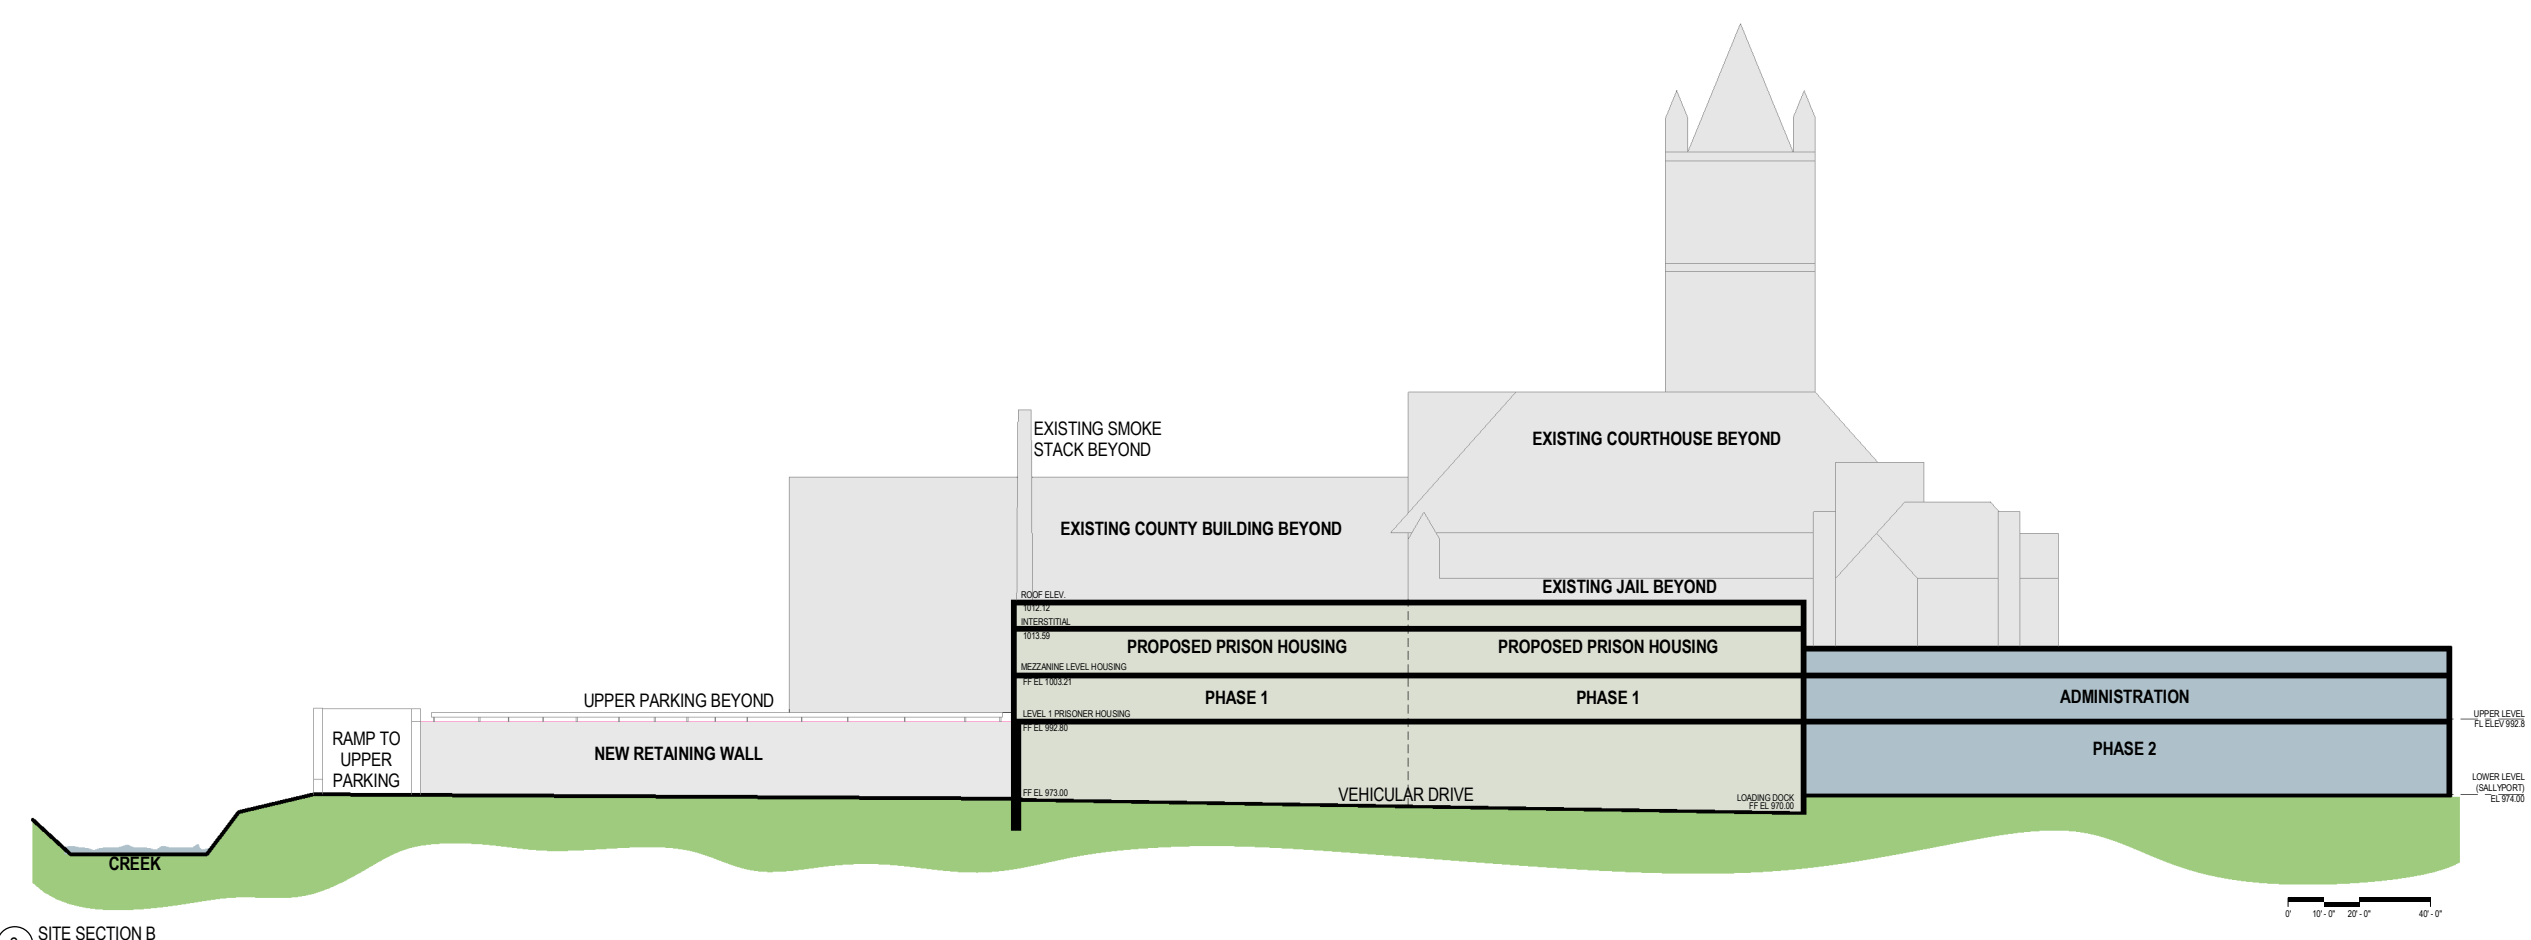

2 SITE SECTION B  
1/16" = 1'-0"

© Cannon Design 2015  
 All rights reserved. No part of this document may be reproduced or utilized in any form, without prior written authorization by Cannon Design.

No.	Description	Date
RELEASE 1		00 JAN 2014

KEY PLAN

SITE SECTIONS

Project No.: 2014342.00 Checked by: Checker